


Pro Drive Tee Line System

Tee line installed over aggregate and pad underlayment

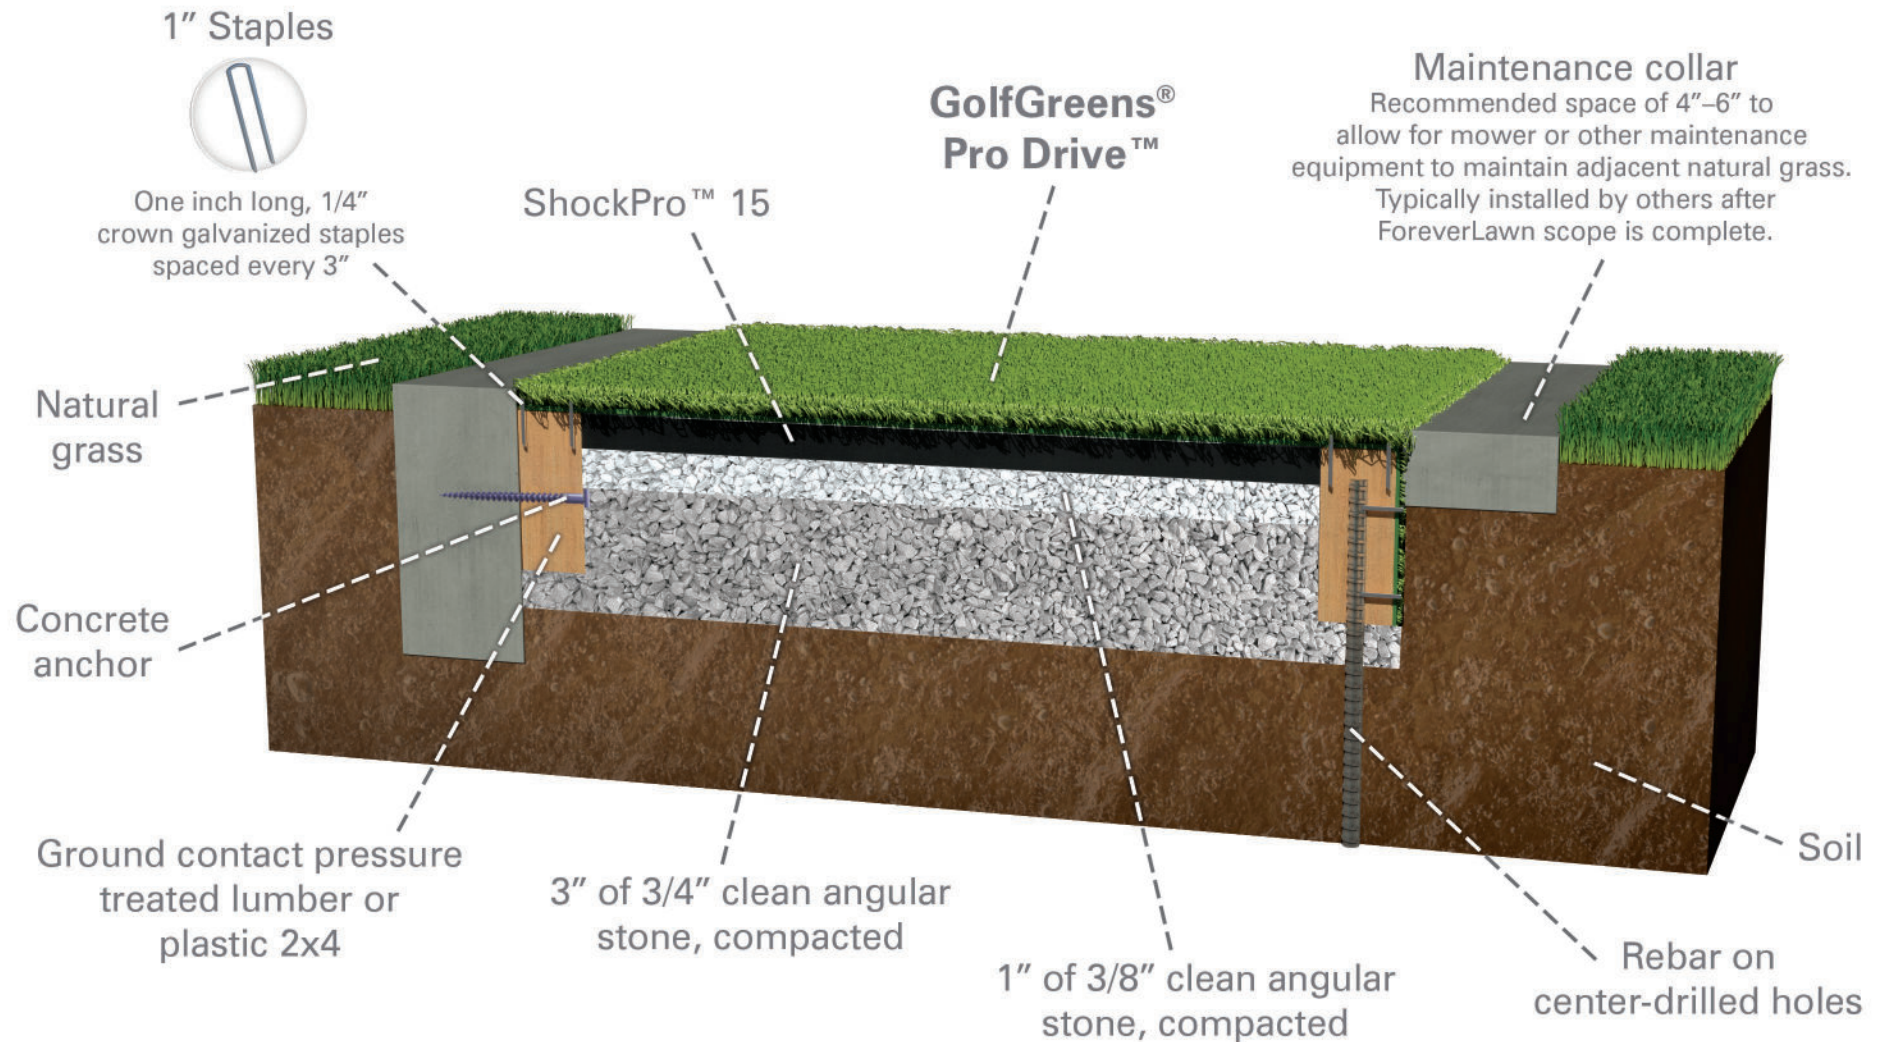

330.499.8873 • foreverlawn.com
8007 Beeson St., Louisville, OH 44641



microsite.caddetails.com/1148

By	G. Swartz	10/23
Scale	Not to scale	
Drawing No.	M1647	