


ForeverLawn Synthetic Grass System

Putting green over aggregate

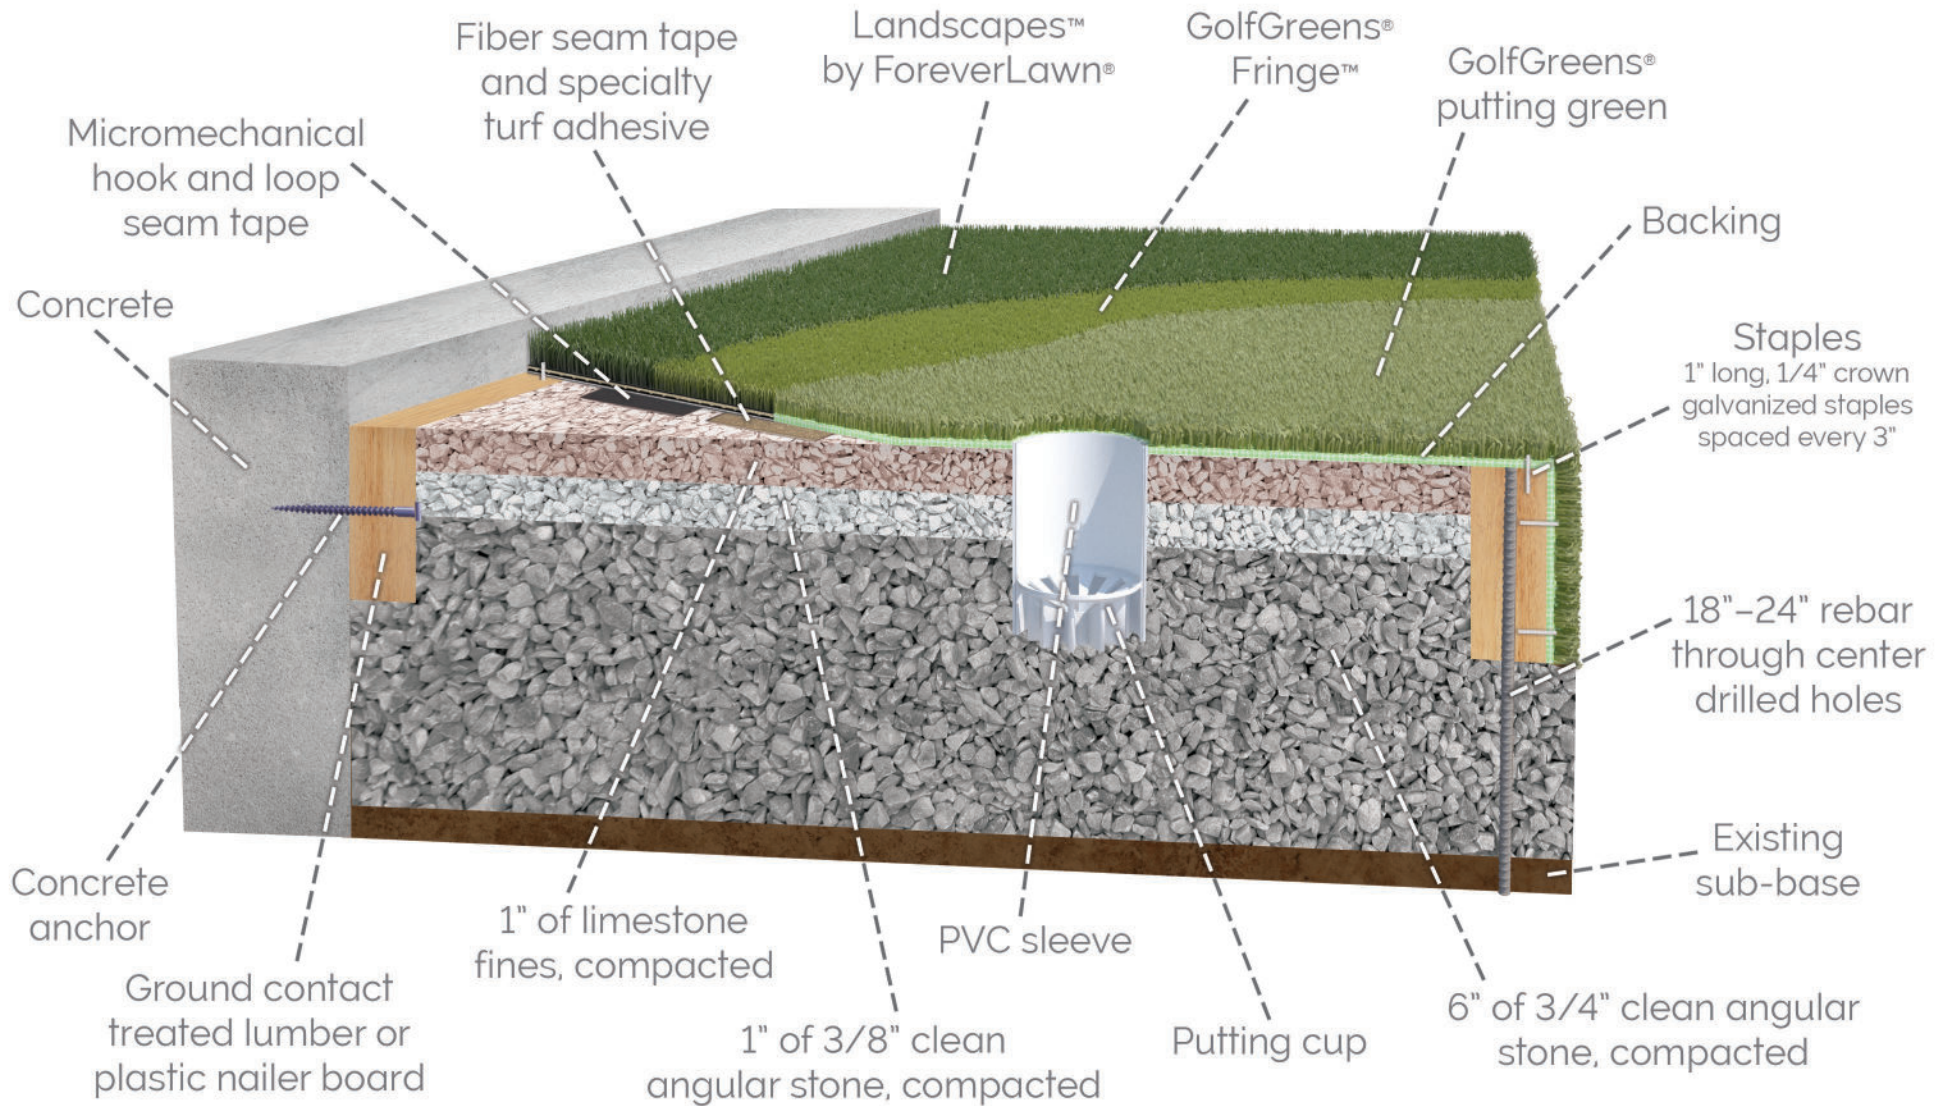

330.499.8873 • foreverlawn.com
8007 Beeson St., Louisville, OH 44641



microsite.caddetails.com/1148

By	T. Smith	04/26
Scale	Not to scale	
Drawing No.	M1332	